


LEGENDA:

- EXIST. NADZEMNA NN PRIPOJKA
- EXIST. PODZEMNA NNA PRIPOJKA
- EXIST. NADZEMNE NN VEDENIE
- NOVE PODZEMNE NN VEDENIE
- EXIST. OCHRANNE PASMO
- NOVE OCHRANNE PASMO
- EXIST. NESPEVNENA
- EXIST. STLP BETON NN
- NOVA SKRINA PRIS
- NOVA SPOJKA NN
- REK. SKRINA VRIS
- EXIST. PLOT

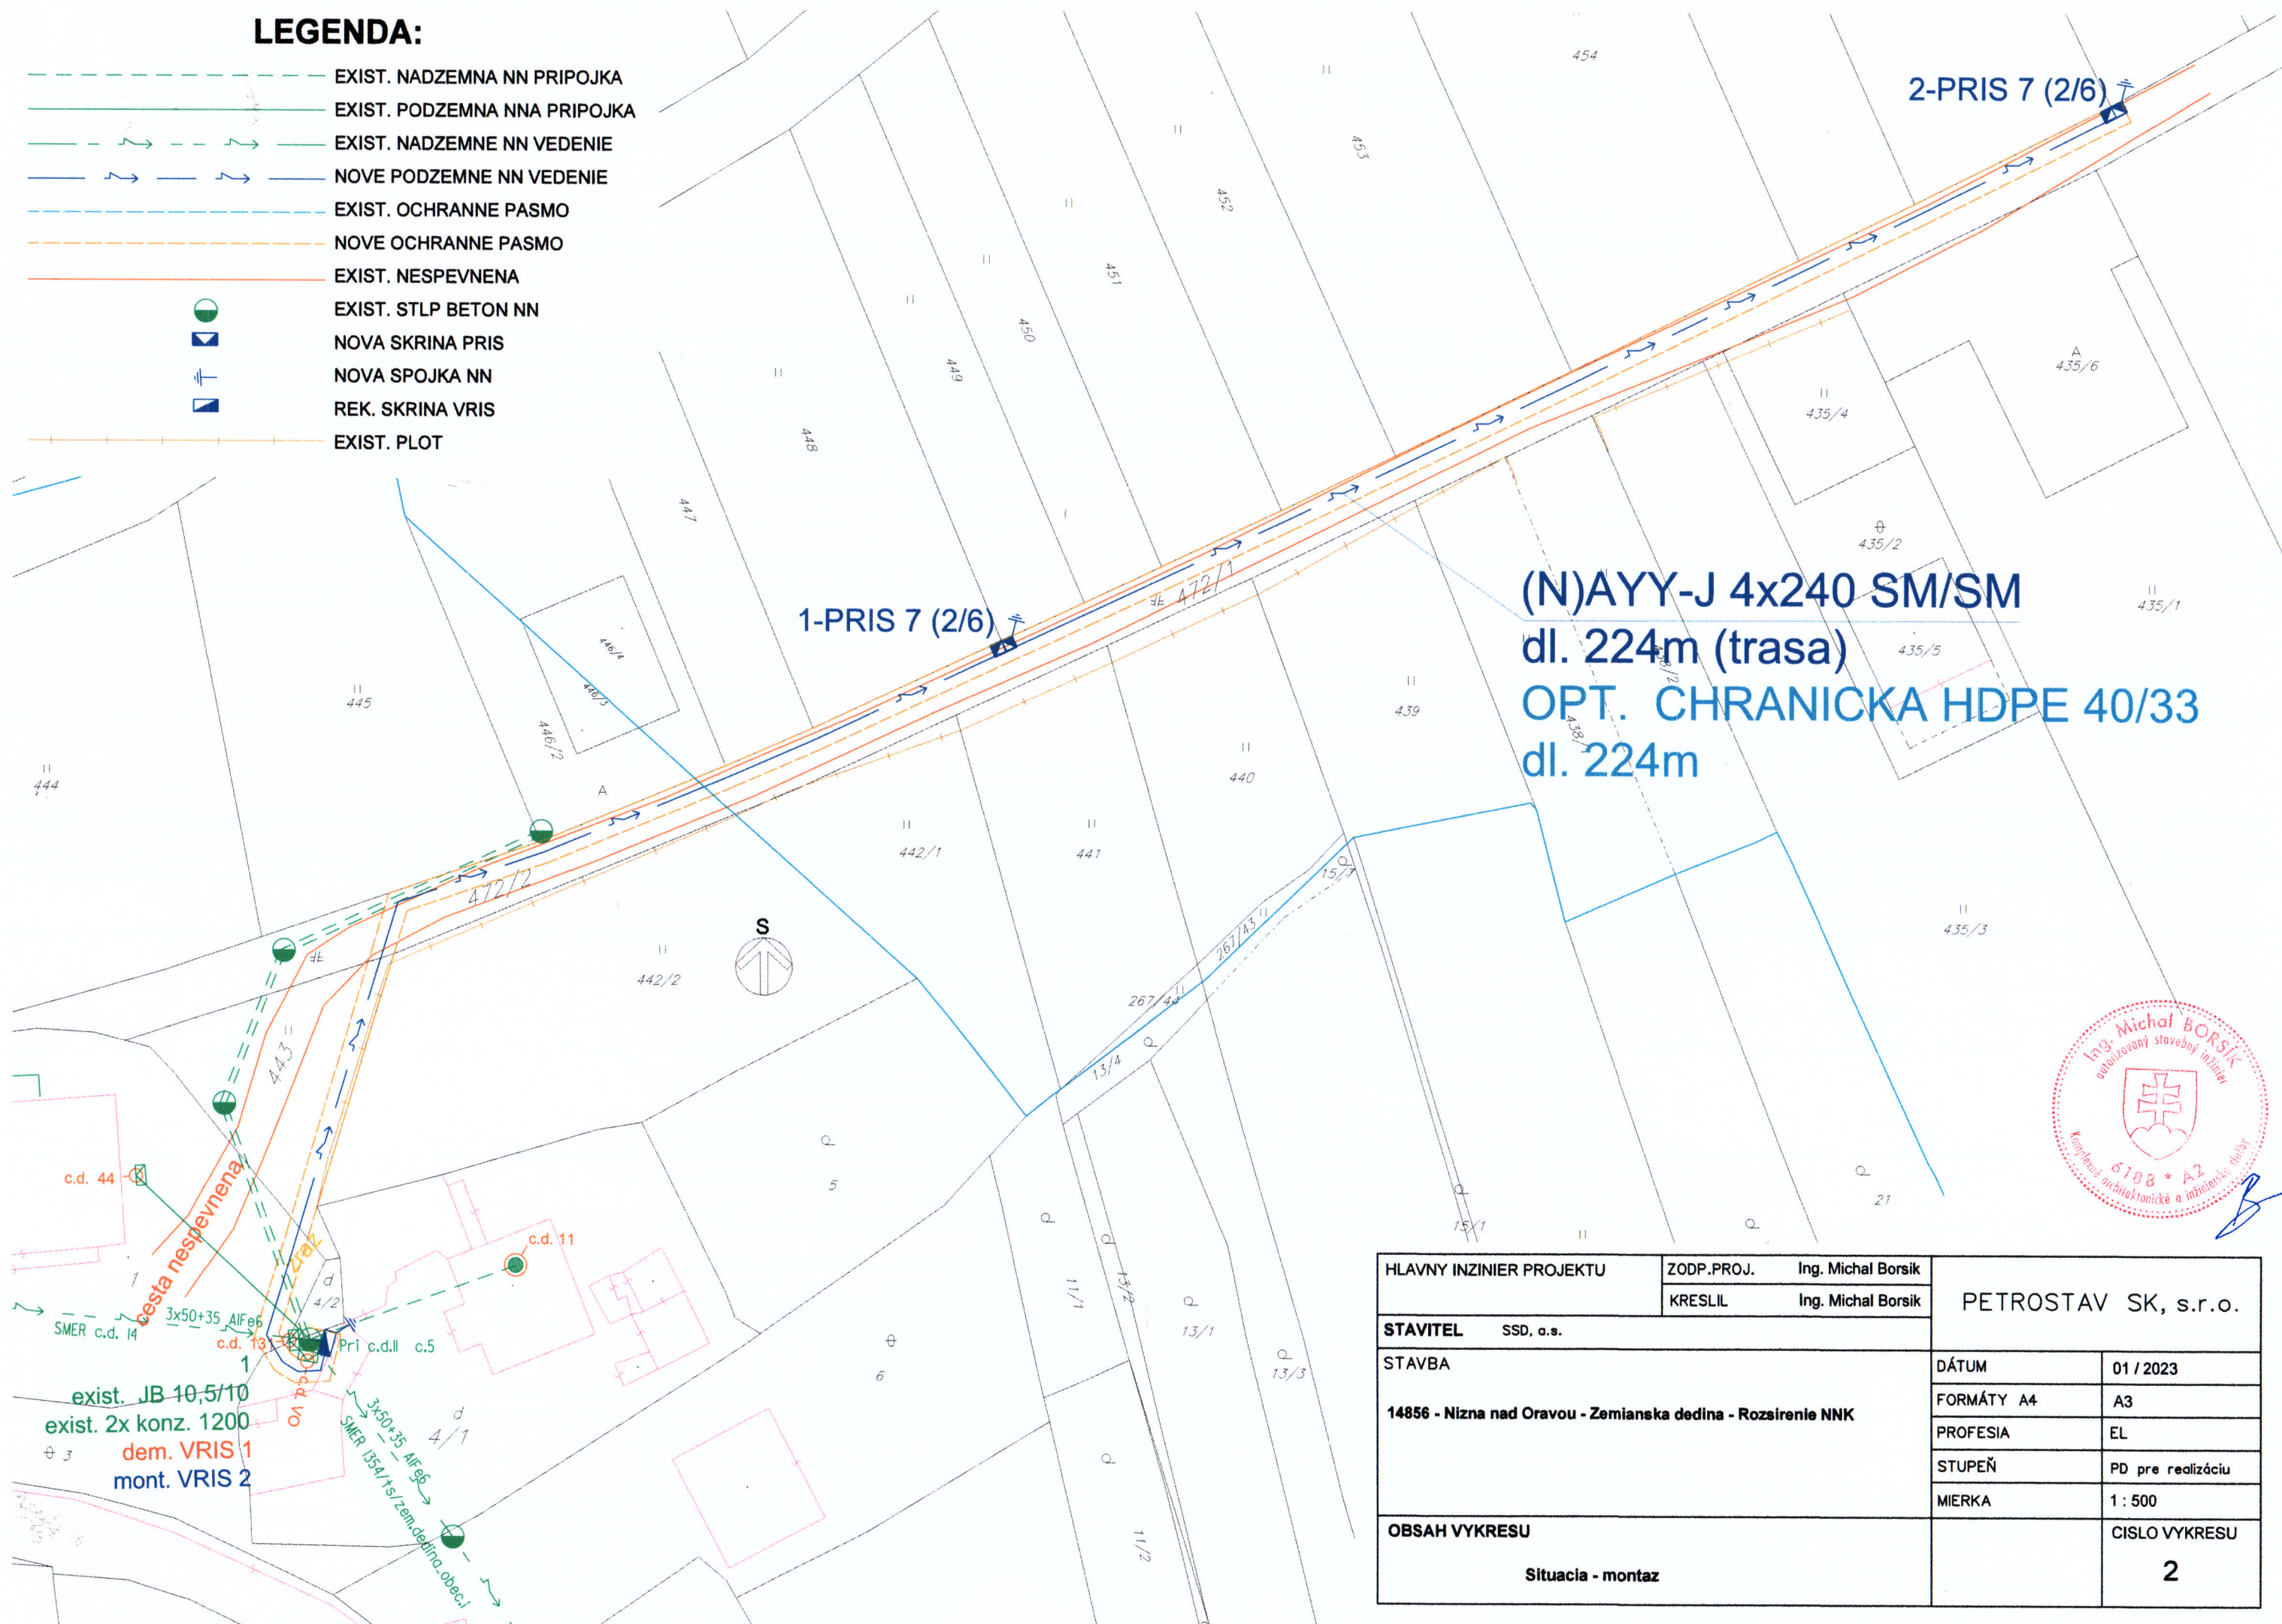

(N)AYY-J 4x240 SM/SM
dl. 224m (trasa)
OPT. CHRANICKA HDPE 40/33
dl. 224m



HLAVNY INZINIER PROJEKTU		ZODP.PROJ.	Ing. Michal Borsik	PETROSTAV SK, s.r.o.			
		KRESLIL	Ing. Michal Borsik				
STAVITEL				SSD, a.s.			
STAVBA				DÁTUM		01 / 2023	
				FORMÁTY A4		A3	
				PROFESIA		EL	
				STUPEŇ		PD pre realizáciu	
				MIERKA		1 : 500	
OBSAH VYKRESU						CISLO VYKRESU	
						2	
Situacia - montaz							