


LEGENDA:

- EXIST. NADZEMNA NN PRIPOJKA
- EXIST. PODZEMNA NNA PRIPOJKA
- EXIST. NADZEMNE NN VEDENIE
- NOVE PODZEMNE NN VEDENIE
- EXIST. OCHRANNE PASMO
- NOVE OCHRANNE PASMO
- EXIST. NESPEVNENA
- EXIST. STLP BETON NN
- NOVA SKRINA PRIS
- NOVA SPOJKA NN
- REK. SKRINA VRIS
- EXIST. PLOT

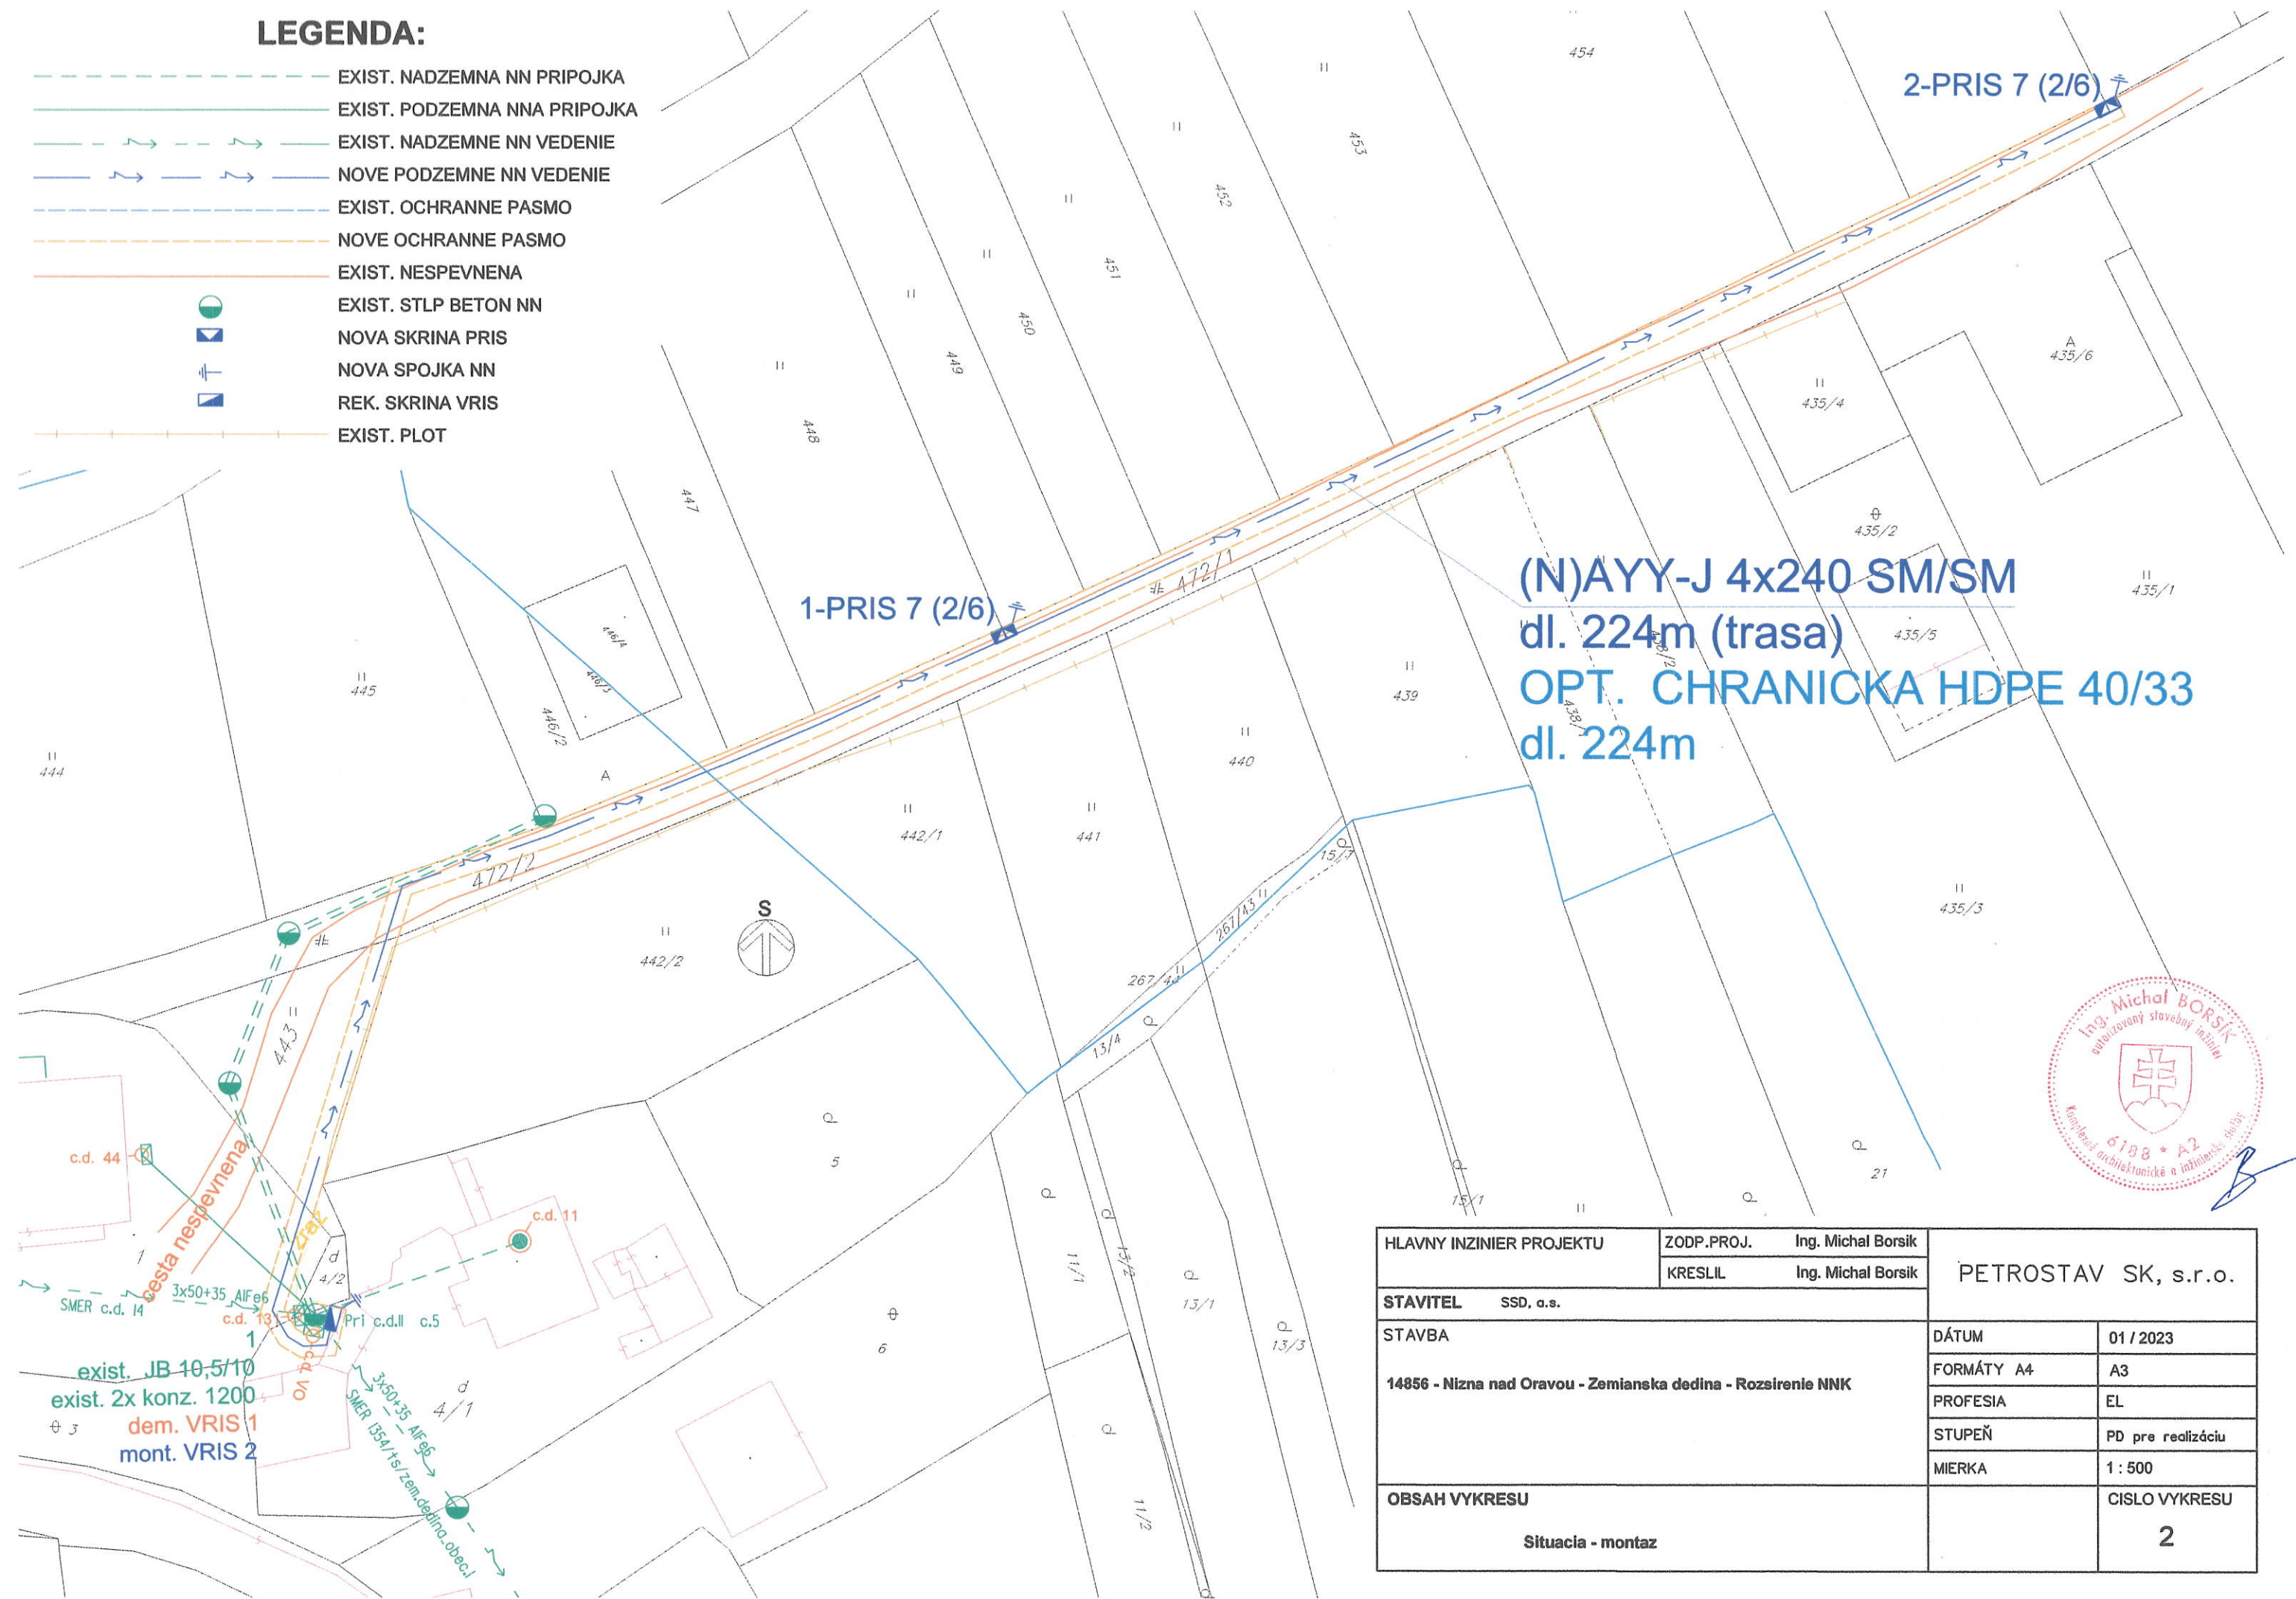

(N)AYY-J 4x240 SM/SM
dl. 224m (trasa)
OPT. CHRANICKA HDPE 40/33
dl. 224m



HLAVNY INŽINIER PROJEKTU	ZODP.PROJ.	Ing. Michal Borsik	PETROSTAV SK, s.r.o.	
	KRESLIL	Ing. Michal Borsik		
STAVITEL	SSD, a.s.		DÁTUM	01 / 2023
STAVBA	14856 - Nizna nad Oravou - Zemianska dedina - Rozsirenie NNK		FORMÁTY A4	A3
			PROFESIA	EL
			STUPEŇ	PD pre realizáciu
			MIERKA	1 : 500
OBSAH VYKRESU	Situacia - montaz		CISLO VYKRESU	
			2	